


COLUSA ENTRANCE PLAN
1"=10'

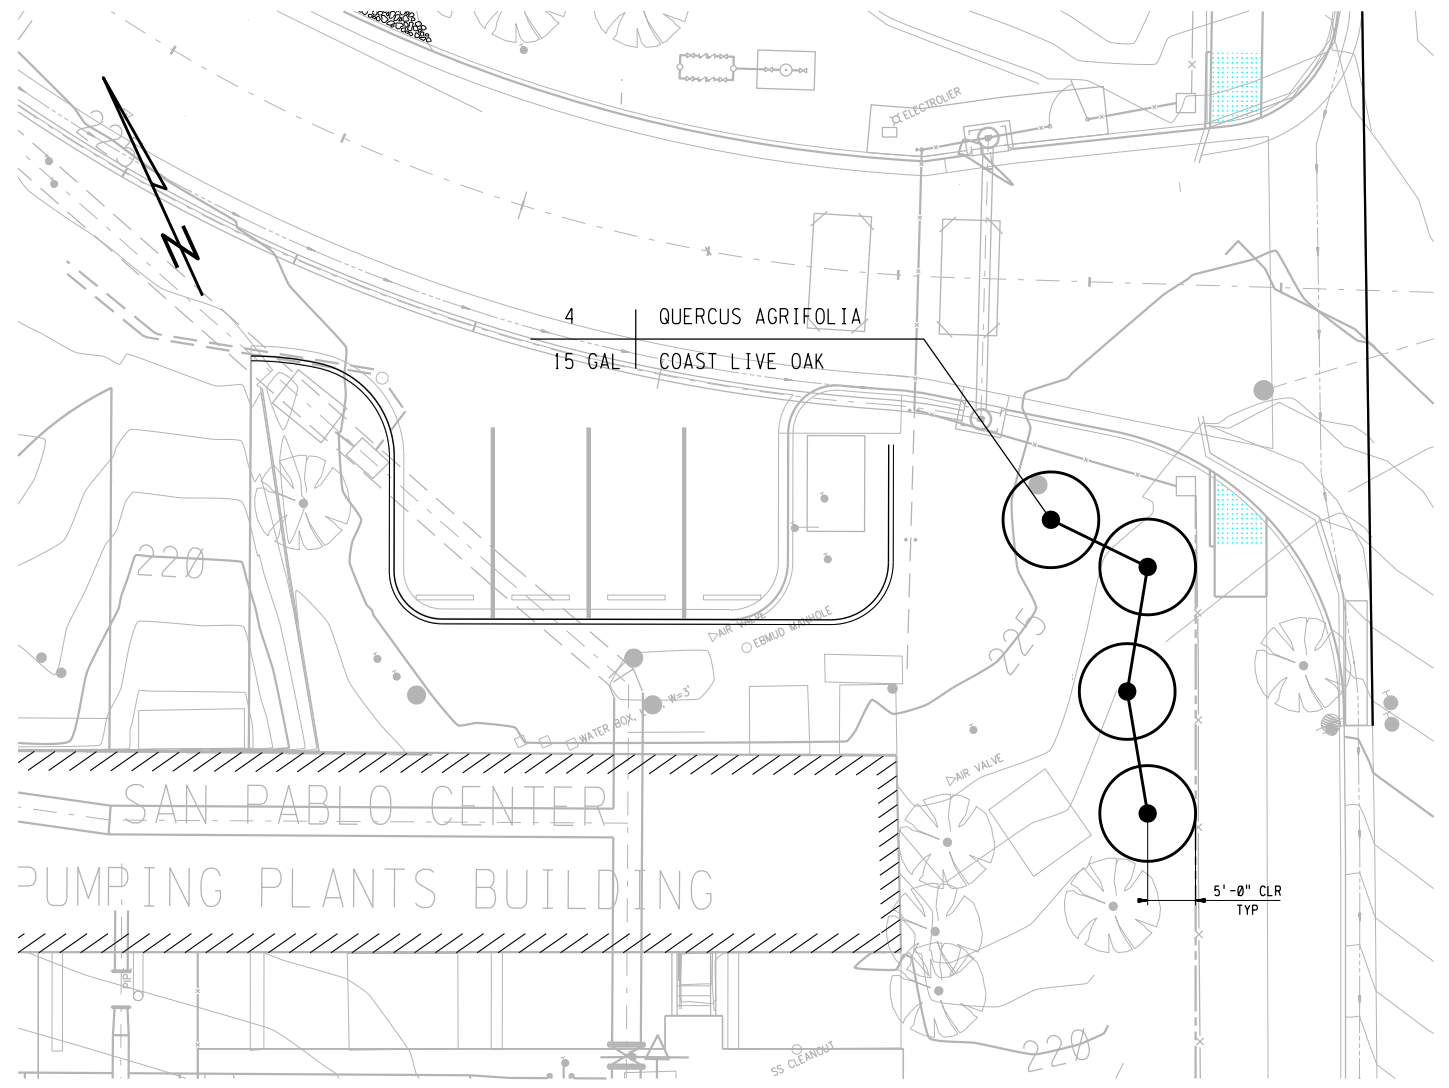

BERKELEY PARK BOULEVARD ENTRANCE PLAN
1"=10'

NOTES

1. SUBMIT PLANTING AND IRRIGATION PLANS FOR THE TREES SHOWN FOR ENGINEER'S REVIEW.
2. ALL TREES SHALL BE FIELD LOCATED WITH STAKES OR FLAGS OR BY PLACING PLANTS IN CONTAINERS IN THE FIELD. CONTRACTOR SHALL OBTAIN ENGINEER'S APPROVAL PRIOR TO PLANTING.
3. CONTRACTOR SHALL DESIGN IRRIGATION FOR THE TREES SHOWN AND SUBMIT TO THE ENGINEER FOR REVIEW.

USER: mbrown
DATE: 19-SEP-2018 13:22
FILE: H:\stt\m\ss\pbd\ios501_005501000_002.R00



NO.	DATE	REVISION	BY	REC.	APP.

DESIGNED BY <i>Josef Nouri</i> JOSEF NOURI	EAST BAY MUNICIPAL UTILITY DISTRICT OAKLAND, CALIFORNIA		
DESIGN CHECKED BY <i>Paul W. Franceschi</i> PAUL W. FRANCESCO	SAN PABLO WATER TREATMENT PLANT CLEARWELL AND RCS REPLACEMENT LANDSCAPE		
DRAWN BY J. DIEGO	PARTIAL LANDSCAPE PLANS AT COLUSA ENTRANCE AND BERKELEY PARK BLVD ENTRANCE		
PROJECT MANAGER R.P.E. NO. C69558 <i>Ken Smith</i>	PROJ. NO. Z-012	501.00-L-002	0
PROJECT ENGINEER R.P.E. NO. C75271 <i>Josef Nouri</i>	SCALE AS SHOWN	18SEP2018	
RECOMMENDED: SENIOR CIVIL ENGR. R.P.E. NO. C38146 <i>Paul W. Franceschi</i>	DATE	STRUCT.	DISC.
APPROVED: NO. OF DESIGN R.P.E. NO. C48598 <i>S. Tebentief</i> SERGE Y. TEBENTIEF			